

| | | | | | | | | |
|-----------------------------|----------|------------------------|----------|-------------------------------------|-------------|------------------------|----------------|-------------------|
| REMARKS | WELL LOG | ELECTRIC LOGS | FILE | <input checked="" type="checkbox"/> | WATER SANDS | LOCATION INSPECTED | SUB REPORT/abd | |
| DATE FILED 11-6-86 | | | | | | | | |
| LAND FEE & PATENTED | | STATE LEASE NO | | PUBLIC LEASE NO | | INDIAN | | |
| DRILLING APPROVED: 11-10-86 | | | | | | | | |
| SPUDDED IN: | | | | | | | | |
| COMPLETED: | | PUT TO PRODUCING: | | | | | | |
| INITIAL PRODUCTION: | | | | | | | | |
| GRAVITY A.P.I. | | | | | | | | |
| GOR | | | | | | | | |
| PRODUCING ZONES | | | | | | | | |
| TOTAL DEPTH: | | | | | | | | |
| WELL ELEVATION: 4958' | | | | | | | | |
| DATE ABANDONED: LA'D 2-8-88 | | | | | | | | |
| FIELD: HORSESHOE BEND | | | | | | | | |
| UNIT: | | | | | | | | |
| COUNTY: UINTAH | | | | | | | | |
| WELL NO FEDERAL 4-2-F | | | | | | | | |
| LOCATION 2045' FNL | | FT. FROM (N) (S) LINE. | | 1945' FWL | | API #43-047-31766 | | |
| | | | | FT. FROM (E) (W) LINE | | SE NW 1/4 - 1/4 SEC. 4 | | |
| TWP | RGE | SEC | OPERATOR | | TWP | RGE | SEC | OPERATOR |
| | | | | | 7S | 21E | 4 | ALTA ENERGY CORP. |

UNITED STATES
DEPARTMENT OF THE INTERIOR
BUREAU OF LAND MANAGEMENT

APPLICATION FOR PERMIT TO DRILL, DEEPEN, OR PLUG BACK

1a. TYPE OF WORK

DRILL ☒

DEEPEN ☐

PLUG BACK ☐

b. TYPE OF WELL

OIL
WELL ☒

GAS
WELL ☒

OTHER

SINGLE
ZONE ☐

MULTIPLE
ZONE ☐

2. NAME OF OPERATOR

Alta Energy Corporation

3. ADDRESS OF OPERATOR

P.O. Box 767, Vernal, Utah 84078 (801) 789-7701

4. LOCATION OF WELL (Report location clearly and in accordance with any State requirements.)*

At surface

2045' FNL 1945' FWL Section 4, T7S, R21E, S.L.B. & M.

At proposed prod. zone

Same

SE NW

14. DISTANCE IN MILES AND DIRECTION FROM NEAREST TOWN OR POST OFFICE*

37.6 miles South of Vernal, Utah by road

10. DISTANCE FROM PROPOSED*

LOCATION TO NEAREST
PROPERTY OR LEASE LINE, FT.
(Also to nearest drlg. unit line, if any)

634.93'

16. NO. OF ACRES IN LEASE

161

17. NO. OF ACRES ASSIGNED
TO THIS WELL

40

18. DISTANCE FROM PROPOSED LOCATION*
TO NEAREST WELL, DRILLING, COMPLETED,
OR APPLIED FOR, ON THIS LEASE, FT.

19. PROPOSED DEPTH

7325'

20. ROTARY OR CABLE TOOLS

Rotary

21. ELEVATIONS (Show whether DF, RT, GR, etc.)

4958'

22. APPROX. DATE WORK WILL START*

A.S.A.P.

23.

PROPOSED CASING AND CEMENTING PROGRAM

| SIZE OF HOLE | SIZE OF CASING | WEIGHT PER FOOT | SETTING DEPTH | QUANTITY OF CEMENT |
|--------------|----------------|-----------------|---------------|---|
| 12 1/4" | 8 5/8" | 32# K-40 | 350' | Circulate to surface |
| 7 7/8" | 5 1/2" | 15.5" J-55 | 7325' | Cement to above oil shale base approximately 2500' |

See Attachments

10 Point

B.O.P.

Location Plat

13 Point Surface Use Plan

Cut Sheet

Topo Map "A"

Topo Map "B"

RECEIVED
NOV 06 1986

DIVISION OF
OIL, GAS & MINING

IN ABOVE SPACE DESCRIBE PROPOSED PROGRAM: If proposal is to deepen or plug back, give data on present productive zone and proposed new productive zone. If proposal is to drill or deepen directionally, give pertinent data on subsurface locations and measured and true vertical depths. Give blowout preventer program, if any.

24.

SIGNED

TITLE

DATE

(This space for Federal or State office use)

PERMIT NO.

APPROVAL DATE

APPROVED BY THE STATE

OF UTAH DIVISION OF

OIL, GAS & MINING

APPROVED BY

TITLE


CONDITIONS OF APPROVAL, IF ANY:

11-10-86
BY John R. Bay
WELL SPACING 3/2

*See Instructions On Reverse Side

Green River

Well location, FED. # 4-2-F, located as shown in the SE $\frac{1}{4}$ NW $\frac{1}{4}$, Section 4, T 7 S, R 21 E, S.L.B. & M., Uintah County, Utah.

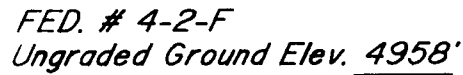

THIS IS TO CERTIFY THAT THE ABOVE PLAT WAS PREPARED FROM
FIELD NOTES OF ACTUAL SURVEYS MADE BY ME OR UNDER MY
SUPERVISION AND THAT THE SAME ARE TRUE AND CORRECT TO THE
BEST OF MY KNOWLEDGE AND BELIEF.

REGISTERED LAND SURVEYOR
REGISTRATION NO 2454
STATE OF UTAH

| | |
|----------------------------|--------------------------|
| SCALE <i>1" = 1000'</i> | DATE <i>10-8-86</i> |
| PARTY <i>DA GS</i> | REFERENCES <i>GLO</i> |
| WEATHER <i>FAIR</i> | FILE <i>ALTA</i> |

X = LOCATED SECTION CORNERS

CONDITIONS OF APPROVAL FOR NOTICE TO DRILL

Company: ALTA ENERGY CORPORATION

Well No. Federal #4-2-F

Location: Section 4, T7S, R21E, S.L.B. & M.

Lease No.: U-28213

Onsite Inspection Date: October 14, 1986

All lease and/or unit operations will be conducted in such a manner that full compliance is made with applicable laws, regulations (43 CFR 3100), Onshore Oil and Gas Order No. 1, and the approved plan of operations. The operator is fully responsible for the actions of his subcontractors. A copy of these conditions will be furnished to the field representative to insure compliance.

A. DRILLING PROGRAM

1. Surface Formation and Estimated Formation Tops:

Uinta Surface; Green River 3'00'; Wasatch 7263'; T.D. 7325'

2. Estimated Depth at which Oil, Gas, Water, or other Mineral Bearing Zones are Expected to be encountered:

| | <u>Formation</u> | <u>Zone</u> |
|-------------------------|------------------|-------------|
| Expected Oil Zones: | Wasatch | F - L |
| Expected Gas Zones: | Wasatch | F - L |
| Expected Water Zones: | None | |
| Expected Mineral Zones: | None | |

All fresh water and prospectively valuable minerals (as described by BLM at onsite) encountered during drilling, will be recorded by depth and adequately protected. All oil and gas shows will be tested to determine commercial potential.

3. Pressure Control Equipment:

3000# Double Gage BOP with Pipe Ram and Blind Ram 8 5/8" with rotating head.

5 1/2 Production Single Stage from T.D. to above Oil Shale.

ALTA ENERGY CORPORATION
Federal #4-2-F
Section 4, T7S, R21E, S.L.B. & M.

BOP systems will be consistent with API RP 53. Pressure tests will be conducted before drilling out from under all casing strings which are set and cemented in place. Blowout preventer controls will be installed prior to drilling the surface casing plug and will remain in use until the well is completed or abandoned. Preventers will be inspected and operated at least daily to ensure good mechanical working order, and this inspection recorded on the daily drilling report. Preventers will be pressure tested before drilling casing cement plugs.

The District Office should be notified, with sufficient lead time, in order to have a BLM representative on location during pressure testing.

4. Casing Program and Auxiliary Equipment:

8 5/8" 32# K-40 350' cement to surface

5 1/2" 15.5# J-55 7325' cement to above oil shale base + 2500'

Anticipated cement tops will be reported as to depth, not the expected number of sacks of cement to be used. The District Office should be notified, with sufficient lead time, in order to have a BLM representative on location while running all casing strings and cementing.

5. Mud Program and Circulating Medium:

Clear water 4000' 3% KCL to T.D.

6. Coring, Logging and Testing Program:

No coring anticipated.

Dual induction laterolog T.D. to surface.

Compensated Density T.D. surface. Neutron Log, Bond Log T.D. to surface.

Whether the well is completed as a dry hole or as a producer, "Well Completion and Recompletion Report and Log" (Form 3160-4) will be submitted not later than 30 days after completion of the well or after completion of operations being performed, in accordance with 43 CFR 3164. Two copies of all logs, core descriptions, core analyses, well-test data, geologic summaries, sample description, and all other surveys or data obtained and compiled during the drilling, workover, and/or completion operations, will be filed with form 3160-4. Samples (cuttings, fluids, and/or gases) will be submitted when requested by the authorized officer(AO).

7. Abnormal Conditions, Bottom Hole Pressures and Potential Hazards:

None

8. Anticipated Starting Dates and Notifications of Operations:

Location Construction: Immediately upon approval.

Spud Date: A.S.A.P. after pad and road are completed.

ALTA ENERGY CORPORATION
Federal #4-2-F
Section 4, T7S, R21E, S.L.B. & M.

No location will be constructed or moved, no well will be plugged, and no drilling or workover equipment will be removed from a well to be placed in a suspended status without prior approval of the AO. If operations are to be suspended, prior approval of the AO will be obtained and notification given before resumption of operations.

The spud date will be reported orally to the AO within 48 hours after spudding. If the spudding occurs on a weekend or holiday, the report will be submitted on the following regular working day. -- The oral report will be followed up with a Sundry Notice.

In accordance with Onshore Oil and Gas Order No. 1, this well will be reported on Form 9-329 "Monthly Report of Operations", starting with the month in which operations commence and continue each month until the well is physically plugged and abandoned. This report will be filed, in duplicate, to the Vernal BLM District Office, 170 South 500 East, Vernal, Utah 84078.

Immediate Report: Spills, blowouts, fires, leaks, accidents, or any other unusual occurrences shall be promptly reported in accordance with the requirements of NTL-3A or its revision.

If a replacement rig is contemplated for completion operations, a "Sundry Notice" (Form 3160-5) to that effect will be filed, for prior approval of the AO, and all conditions of this approved plan are applicable during all operations conducted with the replacement rig.

Should the well be successfully completed for production, the AO will be notified when the well is placed in a producing status. Such notification will be sent by telegram or other written communication, not later than 5 days following the date on which the well is placed on production.

Pursuant to NTL-2B, with the approval of the District Engineer, produced water may be temporarily disposed of into unlined pits for a period of up to 90 days. During the period so authorized, an application for approval of the permanent disposal method, along with the required water analysis and other information, must be submitted to the District Engineer.

Pursuant to NTL-4A, lessees or operators are authorized to vent/flare gas during initial well evaluation tests, not exceeding a period of 30 days or the production of 50 MMCF of gas, whichever occurs first. An application must be filed with the District Engineer and approval received, for any venting/flaring of gas beyond the initial 30 day authorized test period.

A schematic facilities diagram as required by 43 CFR 3162.7-2, 3162.7-3, and 3162.7-4 shall be submitted to the appropriate District Office within 30 days of installation or first production, whichever occurs first. All site security regulations as specified in 43 CFR 3162.7 shall be adhered to. All product lines entering and leaving hydrocarbon storage tanks will be effectively sealed in accordance with 43 CFR 3162.4.


ALTA ENERGY CORPORATION
Federal #4-2-F
Section 4, T7S, R21E, S.L.B. & M.

A first production conference will be scheduled within 15 days after receipt of the first production notice.

No well abandonment operations will be commenced without prior approval of the AO. In the case of newly drilled dry holes or failures, and in emergency situations, oral approval will be obtained from the SO. A "Subsequent Report of Abandonment" Form 3160-5, will be filed with the AO within 30 days following completion of the well for abandonment. This report will indicate where plugs were placed and the current status of surface restoration. Final abandonment will not be approved until the surface reclamation work required by the approved APD or approved abandonment notice has been completed to the satisfaction of the AO or his representative, or the appropriate Surface Managing Agency.

Pursuant to Onshore Oil and Gas Order No. 1, lessees and operators have the responsibility to see that their exploration, development, production, and construction operations are conducted in a manner which conforms with applicable Federal laws and regulations and with State and local laws and regulations to the extent that such State and local laws and regulations to the extent that such State and local laws are applicable to operations on Federal or Indian lands.

ALTA ENERGY CORP.

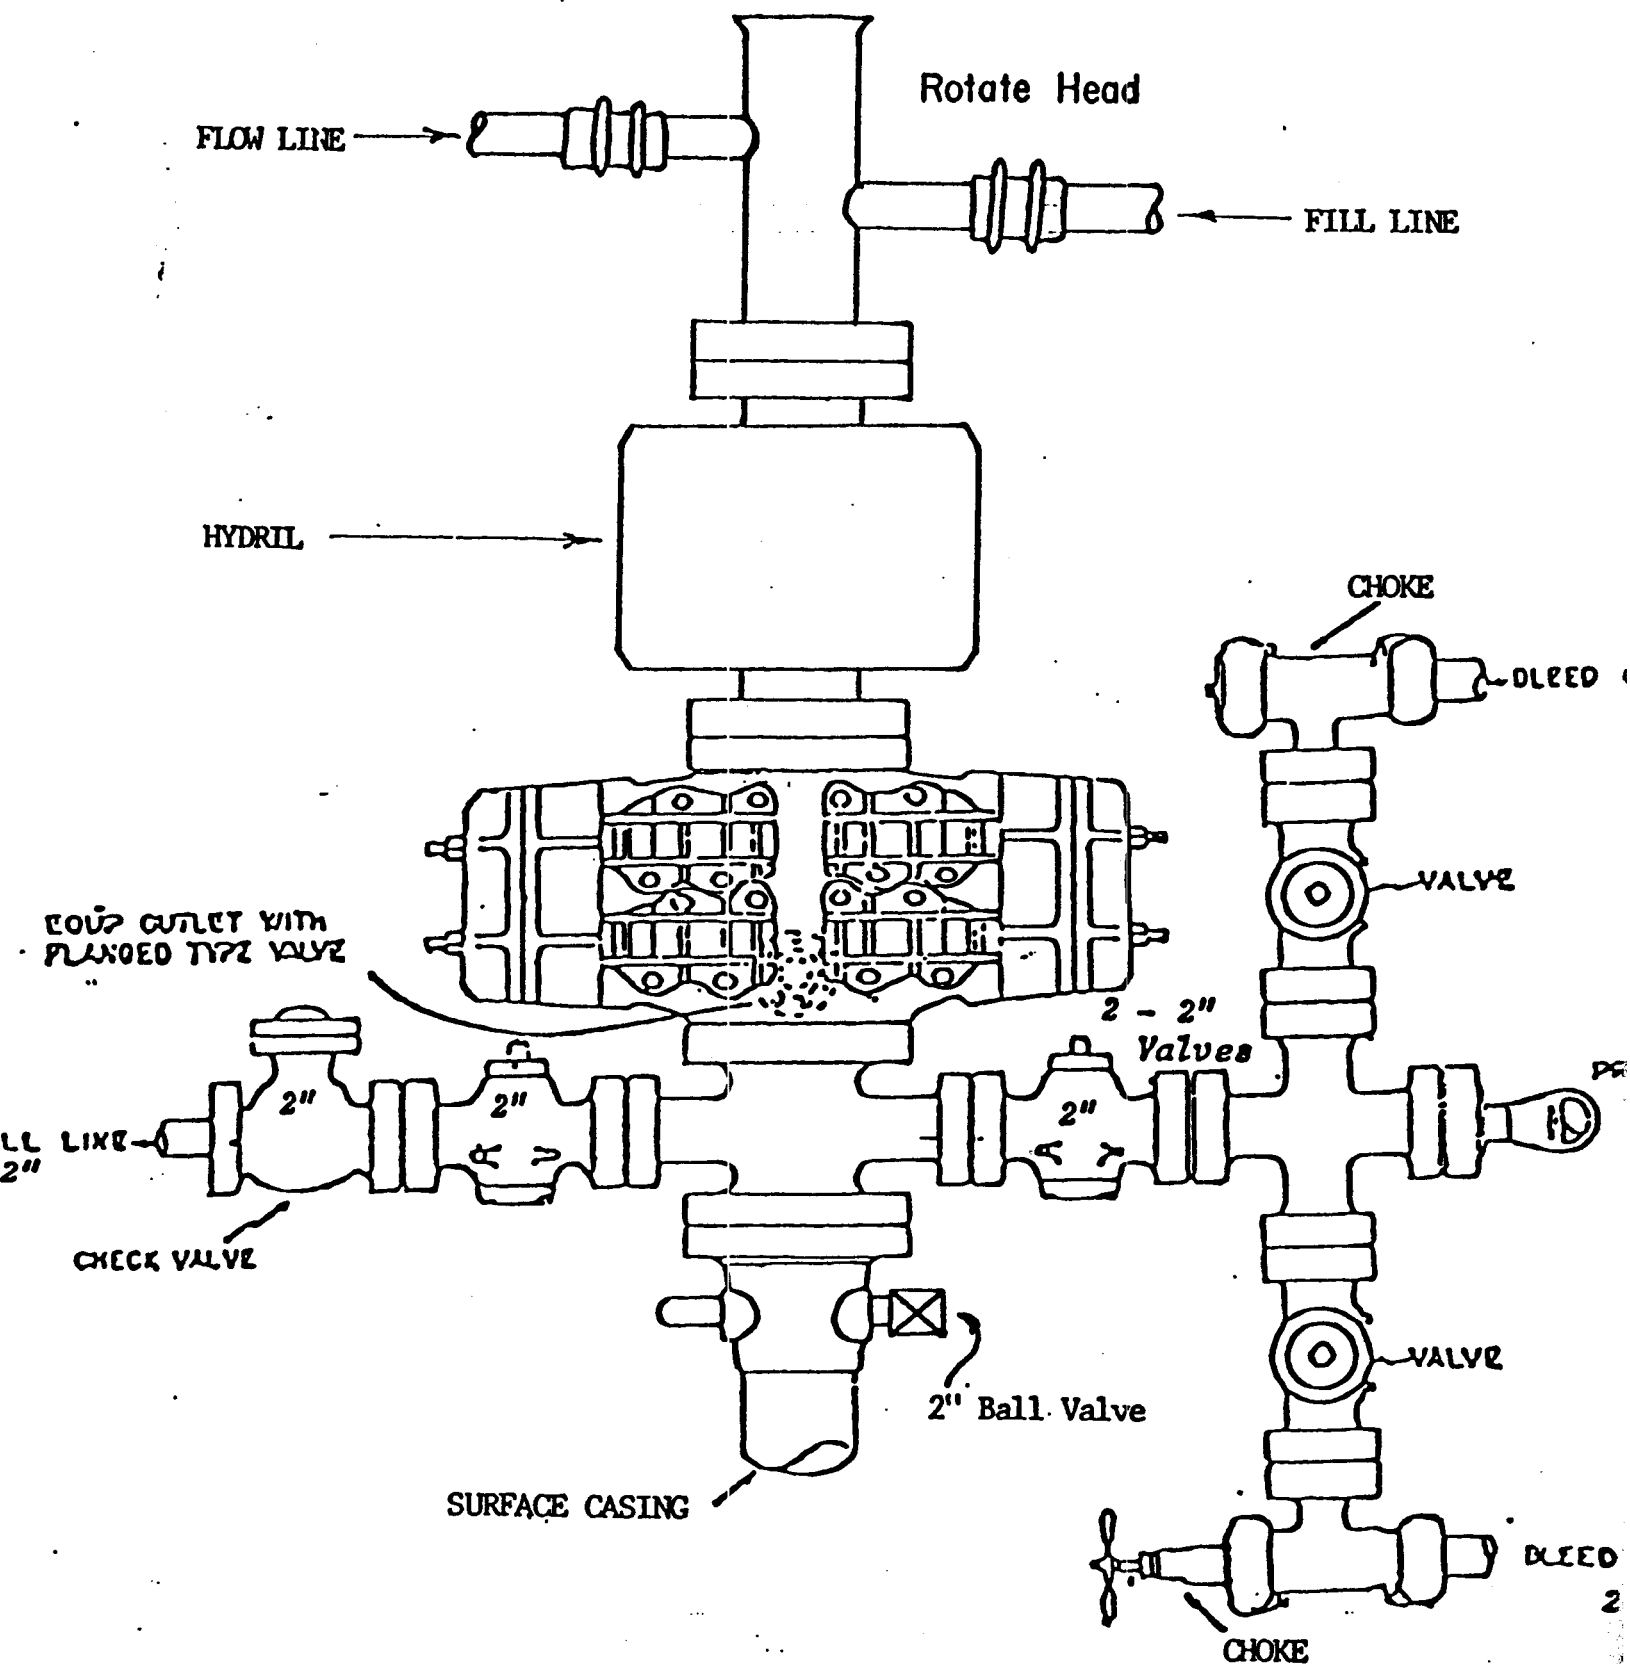

CONDITIONS OF APPROVAL
FOR THE SURFACE USE PROGRAM OF THE
APPLICATION FOR PERMIT TO DRILL
FOR
ALT. ENERGY CORPORATION
FEDERAL #4-2-F
LEASE #U-28213
LOCATED IN THE SE 1/4 NW 1/4
SECTION 4, T7S, R21E, S.L.B. & M.

THIRTEEN POINT SURFACE USE PROGRAM:

Multipoint Requirements to Accompany APD

1. Existing Roads -- describe the following and provide a legible map, labeled and showing:
 - A. Proposed wellsite as staked and access route to location, including distances from point where access route exits established roads. (See topo map) (Actual staking should include two directional reference stakes.)
 - B. Route and distance from nearest town or locatable reference point, such as a highway or county road, to where well access route leaves main road. Proceed Southerly from Vernal, Utah on Utah Highway 64 23 miles west on a county dirt road 14.6 miles Southwesterly one mile; Northwesterly 700' to location.
 - C. Access road(s) to location color-coded or labeled. (see topo map)
 - D. Plans for improvement and/or maintenance of existing roads. (Appropriate rights-of-way for off lease roads should be attached.) (N/A)
2. Planned Access Roads -- describe the following and provide a map of suitable scale indicating all necessary access roads (permanent and temporary) to be constructed or reconstructed, showing:
 - A. Length - 0
 - B. Width - N/A
 - C. Maximum grades - N/A
 - D. Turnouts - N/A
 - E. Drainage design - N/A
 - F. Location and size of culverts and/or bridges and brief description of any major cuts and fills - N/A
 - G. Surfacing material (source) - N/A
 - H. Necessary gates, cattleguards, or fence cuts and/or modification to existing facilities - N/A
 - I. Access road surface ownership - N/A

All travel will be confined to existing access road rights-of-way.

Access roads and surface disturbing activities will conform to standards outlined in the USGS Publication (1978) Surface Operating Standards for Oil and Gas Development.

ALTA ENERGY CORPORATION

Federal #4-2-F

Section 4, T7S, R21E, S.L.B. & M.

The road shall be upgraded to meet the standards of the anticipated traffic flow and all-weather road requirements. Prior to upgrading, the road shall be cleared of any snow cover and allowed to dry completely. Traveling off the 20 feet right-of-way will not be allowed. Road drainage crossings shall be of the typical dry creek drainage crossing type. Crossings shall be designed so they will not cause siltation or accumulation of debris in the drainage crossing nor shall the drainages be blocked by the roadbed. Erosion of drainage ditches by runoff water shall be prevented by diverting water off at frequent intervals by means of cutouts. Upgrading shall not be allowed during muddy conditions. Should mud holes develop, they shall be filled in and detours around them avoided.

X The operator/lessee or his successor shall be responsible for all maintenance on cattleguards or gates associated with this and/or gas operation.

3. Location of Existing Wells -- describe the following and provide a map or plat of all wells within a one mile radius of the proposed well location showing and identifying existing:

| | |
|--------------------------------|------|
| A. Water wells | None |
| B. Abandoned wells | None |
| C. Temporarily abandoned wells | None |
| D. Disposal wells | None |
| E. Drilling wells | None |
| F. Producing wells | Two |
| G. Shut-in wells | None |
| H. Injection wells | None |

4. Location of Existing and/or Proposed Facilities

If a tank battery is constructed on this lease, the battery or the well pad will be surrounded by a dike of sufficient capacity to contain 1 1/2 times the storage capacity of the battery. The integrity of the dike must be maintained.

Tank batteries will be placed by point #6 on the southwest side of the location.

All permanent (on site for six months or longer) structures constructed or installed (including pumping units) will be painted a flat, non-reflective, earthtone color to match one of the standard environmental colors, as determined by the Rock Mountain Five State Interagency Committee. All facilities will be painted within six months of installation. Facilities required to comply with O.S.H.A. (Occupation Safety and Health Act) will be excluded.

The required paint color is Desert Brown (10 YR 6-3).

5. Location of Type of Water Supply

A. Show location and type of water supply, either by 1/4, 1/4 section on a map or by written description from the Green River north of location in the SE 1/4 SE 1/4 Section 32, T6S, R21E, S.L.M.

ALTA ENERGY CORPORATION

Federal #4-2-F

Section 4, T7S, R21E, S.L.B. & M.

B. State method of transporting water, and show any roads or pipelines needed. Water will be hauled by truck over existing dirt road approximately three miles.

C. If water well is to be drilled on lease, so state. N/A

*The operator will be responsible for acquiring the necessary permit to obtain water to be used for drilling activities.

6. Source of Construction Materials

A. Show information either on map or by written description -
On location (B.L.M.)

B. Describe where materials such as sand, gravel, stone, and soil materials are to be obtained and used. on site

*If fill materials are needed to construct roads or well sites, proper permits must be obtained from the Surface Management Agency, unless materials are obtained from a private source.

*A minerals material application is not required.

7. Methods for Handling Waste Disposal

A. Describe methods and location of proposed safe containment and disposal of each type of waste material, including:

- (1) Cuttings - Reserve Pit
- (2) Sewage - Chemical Toilet
- (3) Garbage (trash) and other waste material: Contained in wire basket and hauled to landfill.
- (4) Salts - Reserve Pit
- (5) Chemicals - Reserve Pit

B. Provide a plan for eventual disposal of drilling fluids and any produced oil or water recovered during testing operations. These will be contained in pit until dry, and then covered with earth, hazardous wastes will be hauled by truck to the nearest hazardous waste dump.

*Burning will not be allowed. All trash must be contained in a trash cage and hauled away to an approved disposal site at the completion of the drilling activities.

*Pits are not to be located in natural drainages where a flood hazard exists or surface runoff will destroy or damage the pit walls, unless otherwise herein provided.

On BLM administered lands:

The reserve pit may be lined. Determination will be made by B.L.M. at time of construction.

*If the pit is lined, it shall be constructed so as not to leak, break, or allow discharge.

Produced waste water will be confined to the reserve pit or, if deemed necessary, a storage tank for a period not to exceed 90 days after first production. During the 90 day period an application for approval of a permanent disposal method and location, along with required water analysis, will be submitted for the AO's approval. Failure to file an application within the time allowed will be considered an incident of noncompliance.

8. Ancillary Facilities

- A. Identify all proposed camps and airstrips on a map as to their location, and area required, and construction methods. (Camp center and airstrip centerlines to be staked on the ground).

X Camp facilities or airstrips will not be required.

9. Well Site Layout -- provide a plat (not less than 1" = 50') showing:

- A. Cross-sections of proposed drill pad with approximate cuts and fills and the relation to topography. (see cut sheet)
- B. Location of mud tanks, reserve, blooie, and emergency pits, pipe racks, living facilities, and soil material stockpiles, etc. (Approval as used in this section means field approval of location.) (see layout sheet)
- C. Rig orientation, parking areas, and access roads, etc. (see layout sheet)

All pits will be fenced with a wire mesh fence and topped with at least one strand of barbed wire. The reserve pit fencing will be on three sides during drilling operations and on the fourth side when the rig moves off the location. Any hydrocarbons on the pit will be removed from the pit as soon as possible after drilling operations are completed. Pits will be fenced and maintained until clear-up.

The fence will be constructed as prescribed in the USGS Publication (1978) Surface Operating Standards for Oil and Gas Development. Alternatives to the prescribed standards shall be submitted to the Authorized Officer for approval.

Well Site Layout: The reserve pit will be located on the: Southeast side of the location.

The stockpiled topsoil will be stored on the northwest end of location between point 7.

Access to the well pad will be from the: Southeast corner by point #3

10. Plans for Restoration of Surface

- A. Provide a restoration program upon completion of operations, including:
- (1) Backfilling, leveling, recontouring, and waste disposal; segregation of topsoil from cut materials as needed.
 - (2) Revegetation and rehabilitation--including abandoned access roads or portions of well pads no longer needed (normally per BLM recommendations)
 - (3) Proposed timetable for commencement and completion of rehabilitation operations.
- B. The following are provisions to be addressed in the restoration plan:

Immediately upon well completion, the location and surrounding area will be cleared of all debris, materials, trash and junk not required for production.

Before any dirt work to restore the location takes place, the reserve pit must be completely dry and all cans, barrels, pipe, etc. will be removed. The reserve pit and that portion of the location and access road not needed for production facilities/operations will be reclaimed. The reserve pit will be reclaimed within 180 days from the date of well completion.

All disturbed areas will be recontoured to the approximate natural contours.

The stockpiled topsoil will be evenly distributed over the disturbed areas.

Prior to reseeding, all disturbed areas, including the access roads, will be scarified and left with a rough surface.

Seed will be broadcast or drilled at a time specified by the BLM. If broadcast, a harrow or some other implement will be dragged over the seeded area to assure seed coverage and the seed mixture will be proportionately larger (double the lbs. per acre).

An appropriate seed mixture will be determined by the BLM, either as part of the Conditions of Approval of the APD or at the time restoration activities are scheduled to begin.

All seeding will be done from September 15 until the ground freezes.

At such time as the well is plugged and abandoned the operator will submit a surface reclamation plan to the Surface Management Agency for prescribed seed mixture and reseeding requirements.

ALTA ENERGY CORPORATION
Federal #4-2-F
Section 4, T7S, R21E, S.L.B. & M.

If the seeding is unsuccessful, the lessee/operator may be required to make subsequent seedings.

The BLM recommends the following procedure for reclamation:

Compacted areas of the well pad should be plowed or ripped to a depth of 12" before reseeding. Seeding should be done with a disc-type drill to ten inches apart. The seed should be planted between one-half inch deep and three quarter inch deep. A drag, packer or roller may be used to insure uniform coverage of the seed, and adequate compaction. Drilling of the seed should be done on the contour where possible. Where slopes are too steep for contour drilling a "cyclone" hand-seeder or similar broadcast seeder should be used, using twice the recommended seed per acre. Seed should then be covered to a depth described above by what-ever means is practical.

11. Surface Ownership: B.L.M.

Provide the surface ownership (Federal, Indian, State or private) at the well location, and for all lands crossed by roads which are to be constructed or upgraded.

Where the surface of the well site is privately owned, the operator shall provide the name, address, and, if known, telephone number of the surface owner.

12. Other Additional Information

The BLM recommends a general description of:

- A. Topography, soil characteristics, geologic features, flora, and fauna. The topography of the area is relatively flat, above the Green River approximately 1500' west of the location. Vegetation consists of sagebrush, grasses and other desert varieties. Animals consist of rabbits, deer and other small rodents.
- B. Other surface-use activities and surface ownership of all involved lands - Grazing of domestic livestock.
- C. Proximity of water, occupied dwellings, archaeological, historical or cultural sites. The green river is located approximately 500' West of the location. No other archaeological, historical or cultural sites are found.

A cultural resource clearance will be required before any construction begins on Federal and Indian lands. However, historic and cultural resource work shall be undertaken only with the written consent of a private surface owner. If the private surface owner refuses entry for that purpose, the lessee or operator shall use its best efforts to conduct its approved operations in a manner that avoids adverse effects on any properties which are listed, or may be eligible for listing, in the NRHP.

ALTA ENERGY COPORATION
Federal #4-2-F
Section 4, T7S, R21E, S.L.B. & M.

If, during operations, any archaeological or historical sites, or any object of antiquity (subject to the Antiquities Act of June 8, 1906) are discovered, all operations which would affect such sites are to be suspended and the discovery reported promptly to the Surface Mangement Agency.

On BLM administered land, it is required that a proposed use of pesticide, herbicide or other possible hazardous chemicals shall be cleared for use prior to application.

Additional Surface Stipulations for BLM, BIA, FS, DWR, or Private Surface Lands:

The operator or his contractor shall contact the BLM Offices at (801) 789-1362 (BLM) between 24 and 48 hours prior to construction activities. Contact Tim O'Brien _____.

X The BLM Office shall be notified upon site completion prior to moving on the drilling rig.

X Blooie pit will be located west of the reserve pit 100' minimum from the rig.

13. Lessee's or Operators Representative and Certification

Representative

Name: Alta Energy Corporation

Address: Drawer 767, Vernal, Utah 84078

Phone No. (801) 789-7701

All lease and/or unit operations will be conducted in such a manner that full compliance is made with all applicable laws, regulations, Onshore Oil and Gas Orders, the approved plan of operations, and any applicable Notice to Lessees. The operator is fully responsible for the actions of his sub-contractors. A copy of these conditions will be furnished the field representative to insure compliance.

The dirt contractor will be provided with an approved copy of the Surface Use Plan from the APD.

This drilling permit will be valid for a period of one year from the date of approval. After permit termination, a new application will be filed for approval for any future operations.

ALTA ENERGY COPORATION
Federal #4-2-F
Section 4, T7S, R21E, S.L.B. & M.

Certification:

I hereby certify that I, or persons under my direct supervision, have inspected the proposed drillsite and access route; that I am familiar with the conditions which currently exist; that the statements made in this plan are true and correct to the best of my knowledge; and, that the work associated with the operations proposed here will be performed by Alta Energy Corporation and its contractors and subcontractors in conformity with this plan and the terms and conditions under which it is approved. This statement is subject to the provisions of 18 U.S.C. 1001 for the filing of a false statement.

11-3-86
Date

Bob Stoney Mod. Supt.
Name and Title

Onsite Date: October 15, 1986






Participants on Joint Inspection

Tim O'Brien

Brad Weber

ALTA ENERGY CORP.

FED. # 4-2-F

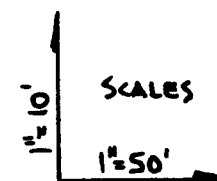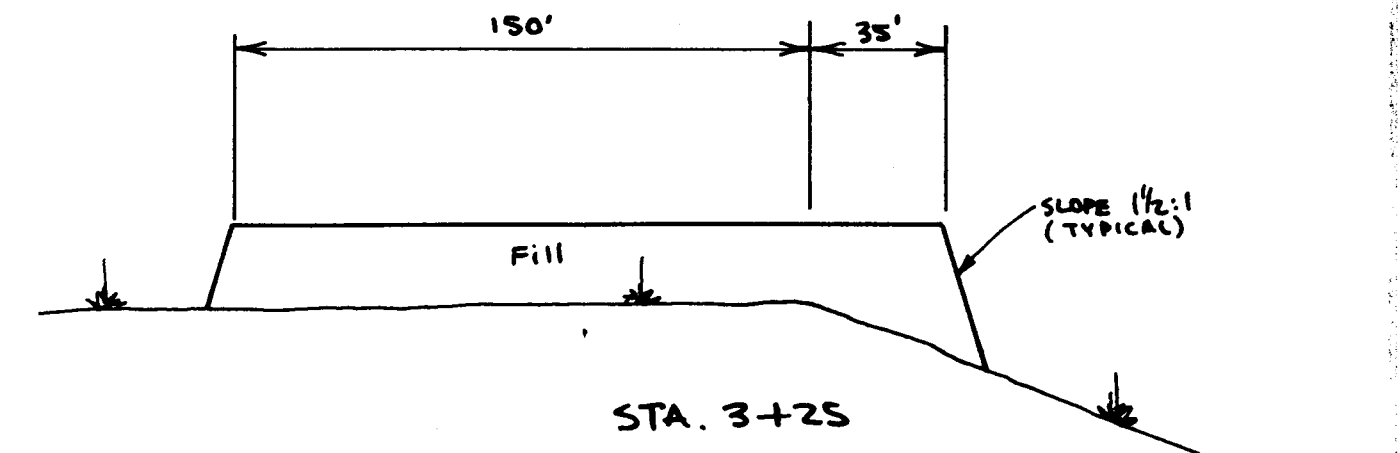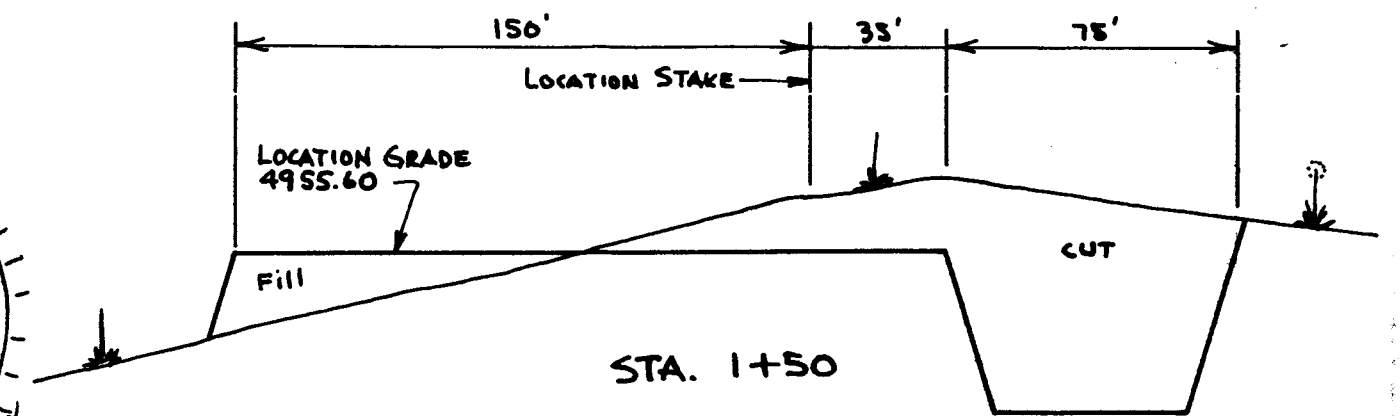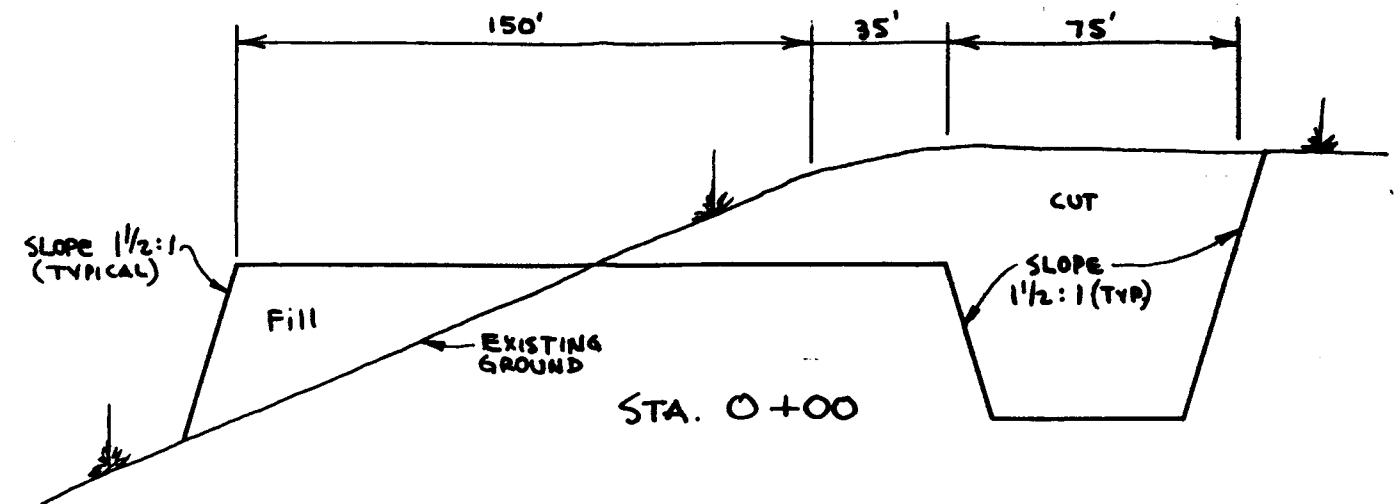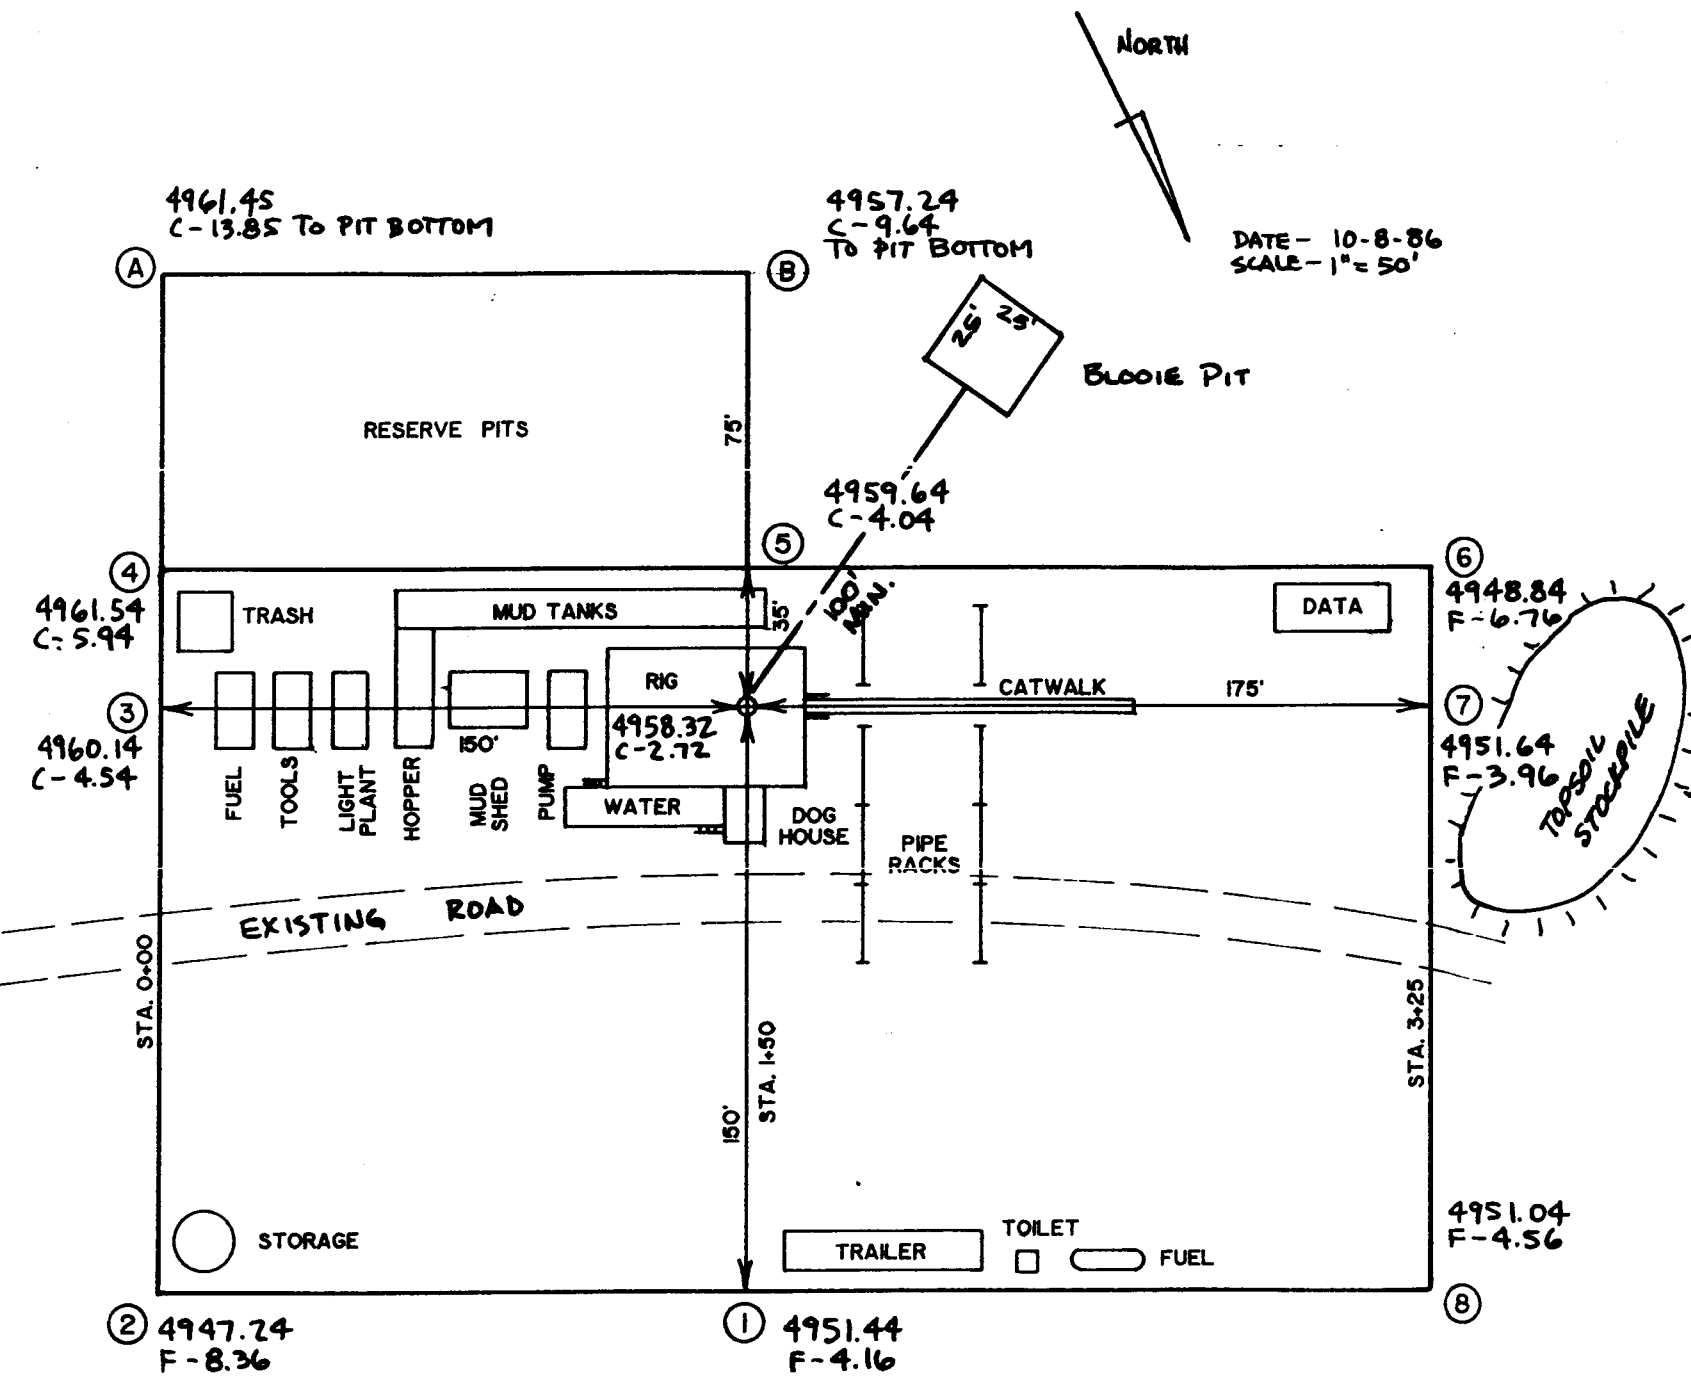


APPROXIMATE YARDAGES

CU. YDS. CUT - 7363.66
CU. YDS. FILL - 5995.65
UNBALANCE AFTER 20% COMPACTION
168.88 CU. YDS. CUT

FED. # 4-2-F
PROPOSED , LOCATION

MAP "A"

SCALE 1" = 4 MI.

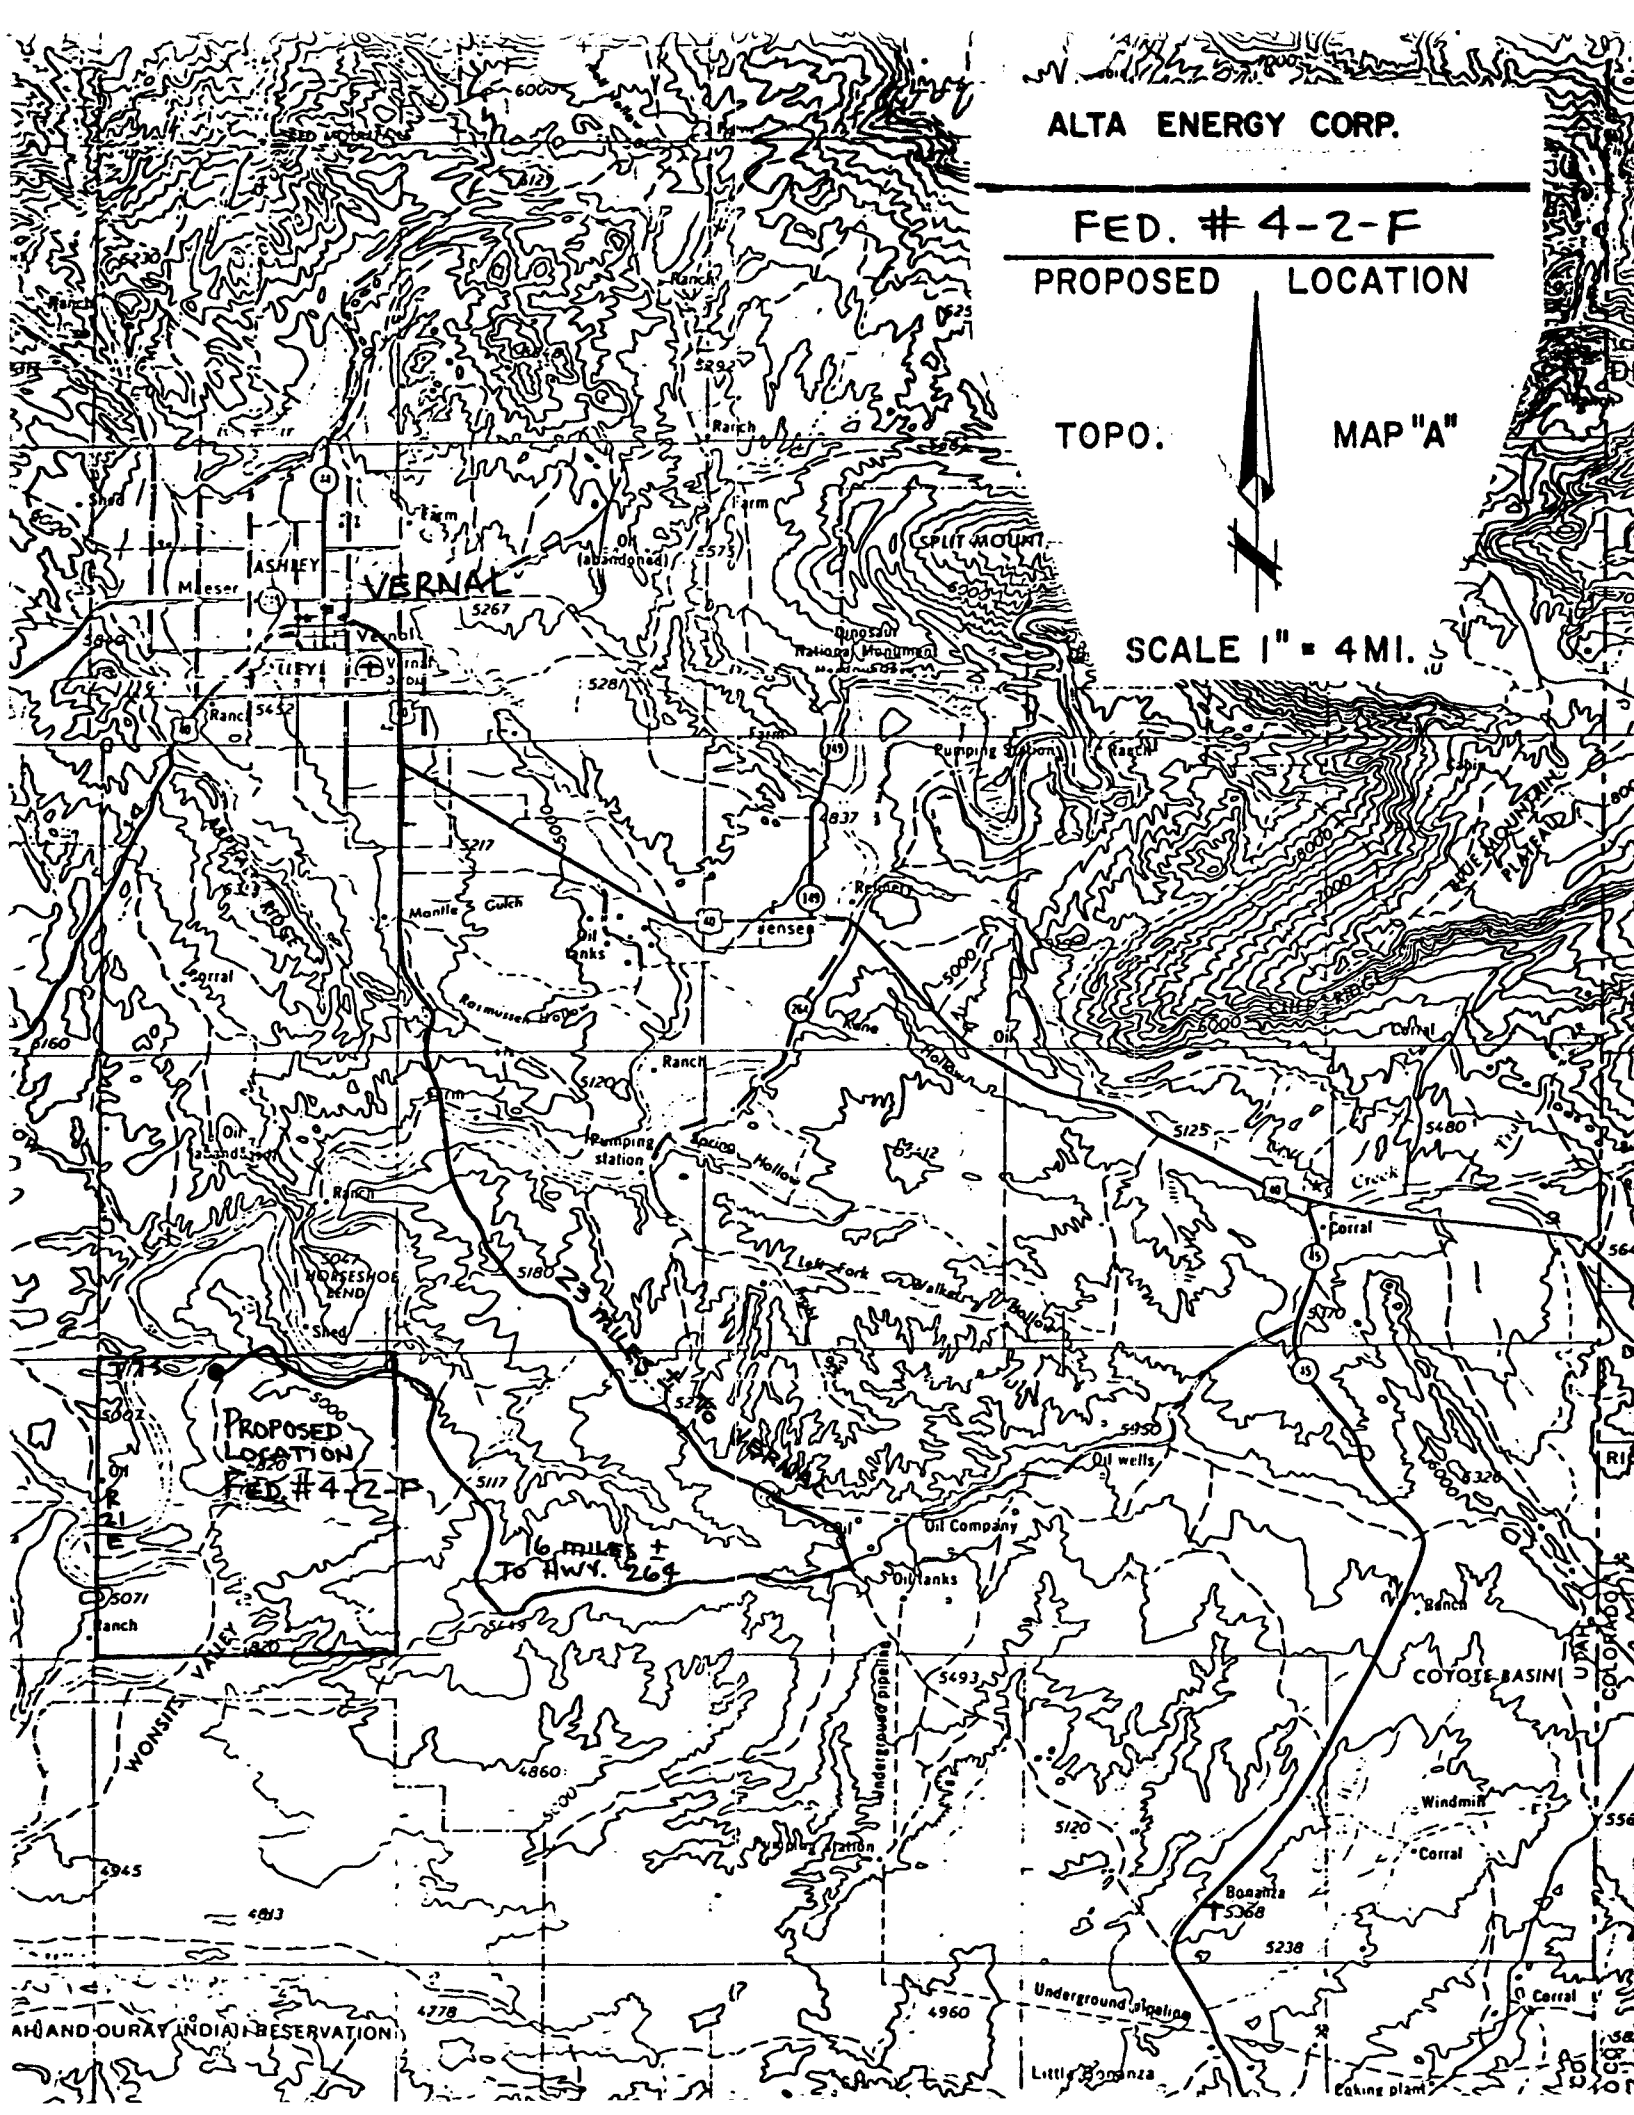

FED. # 4-2-F
PROPOSED LOCATION


TOPO.

MAP "B"


SCALE 1" = 2000'

ROAD CLASSIFICATION

Light duty road, all weather,
Improved surface Unimproved road fair or dry
weather

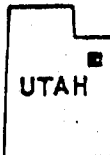

QUADRANGLE LOCATION

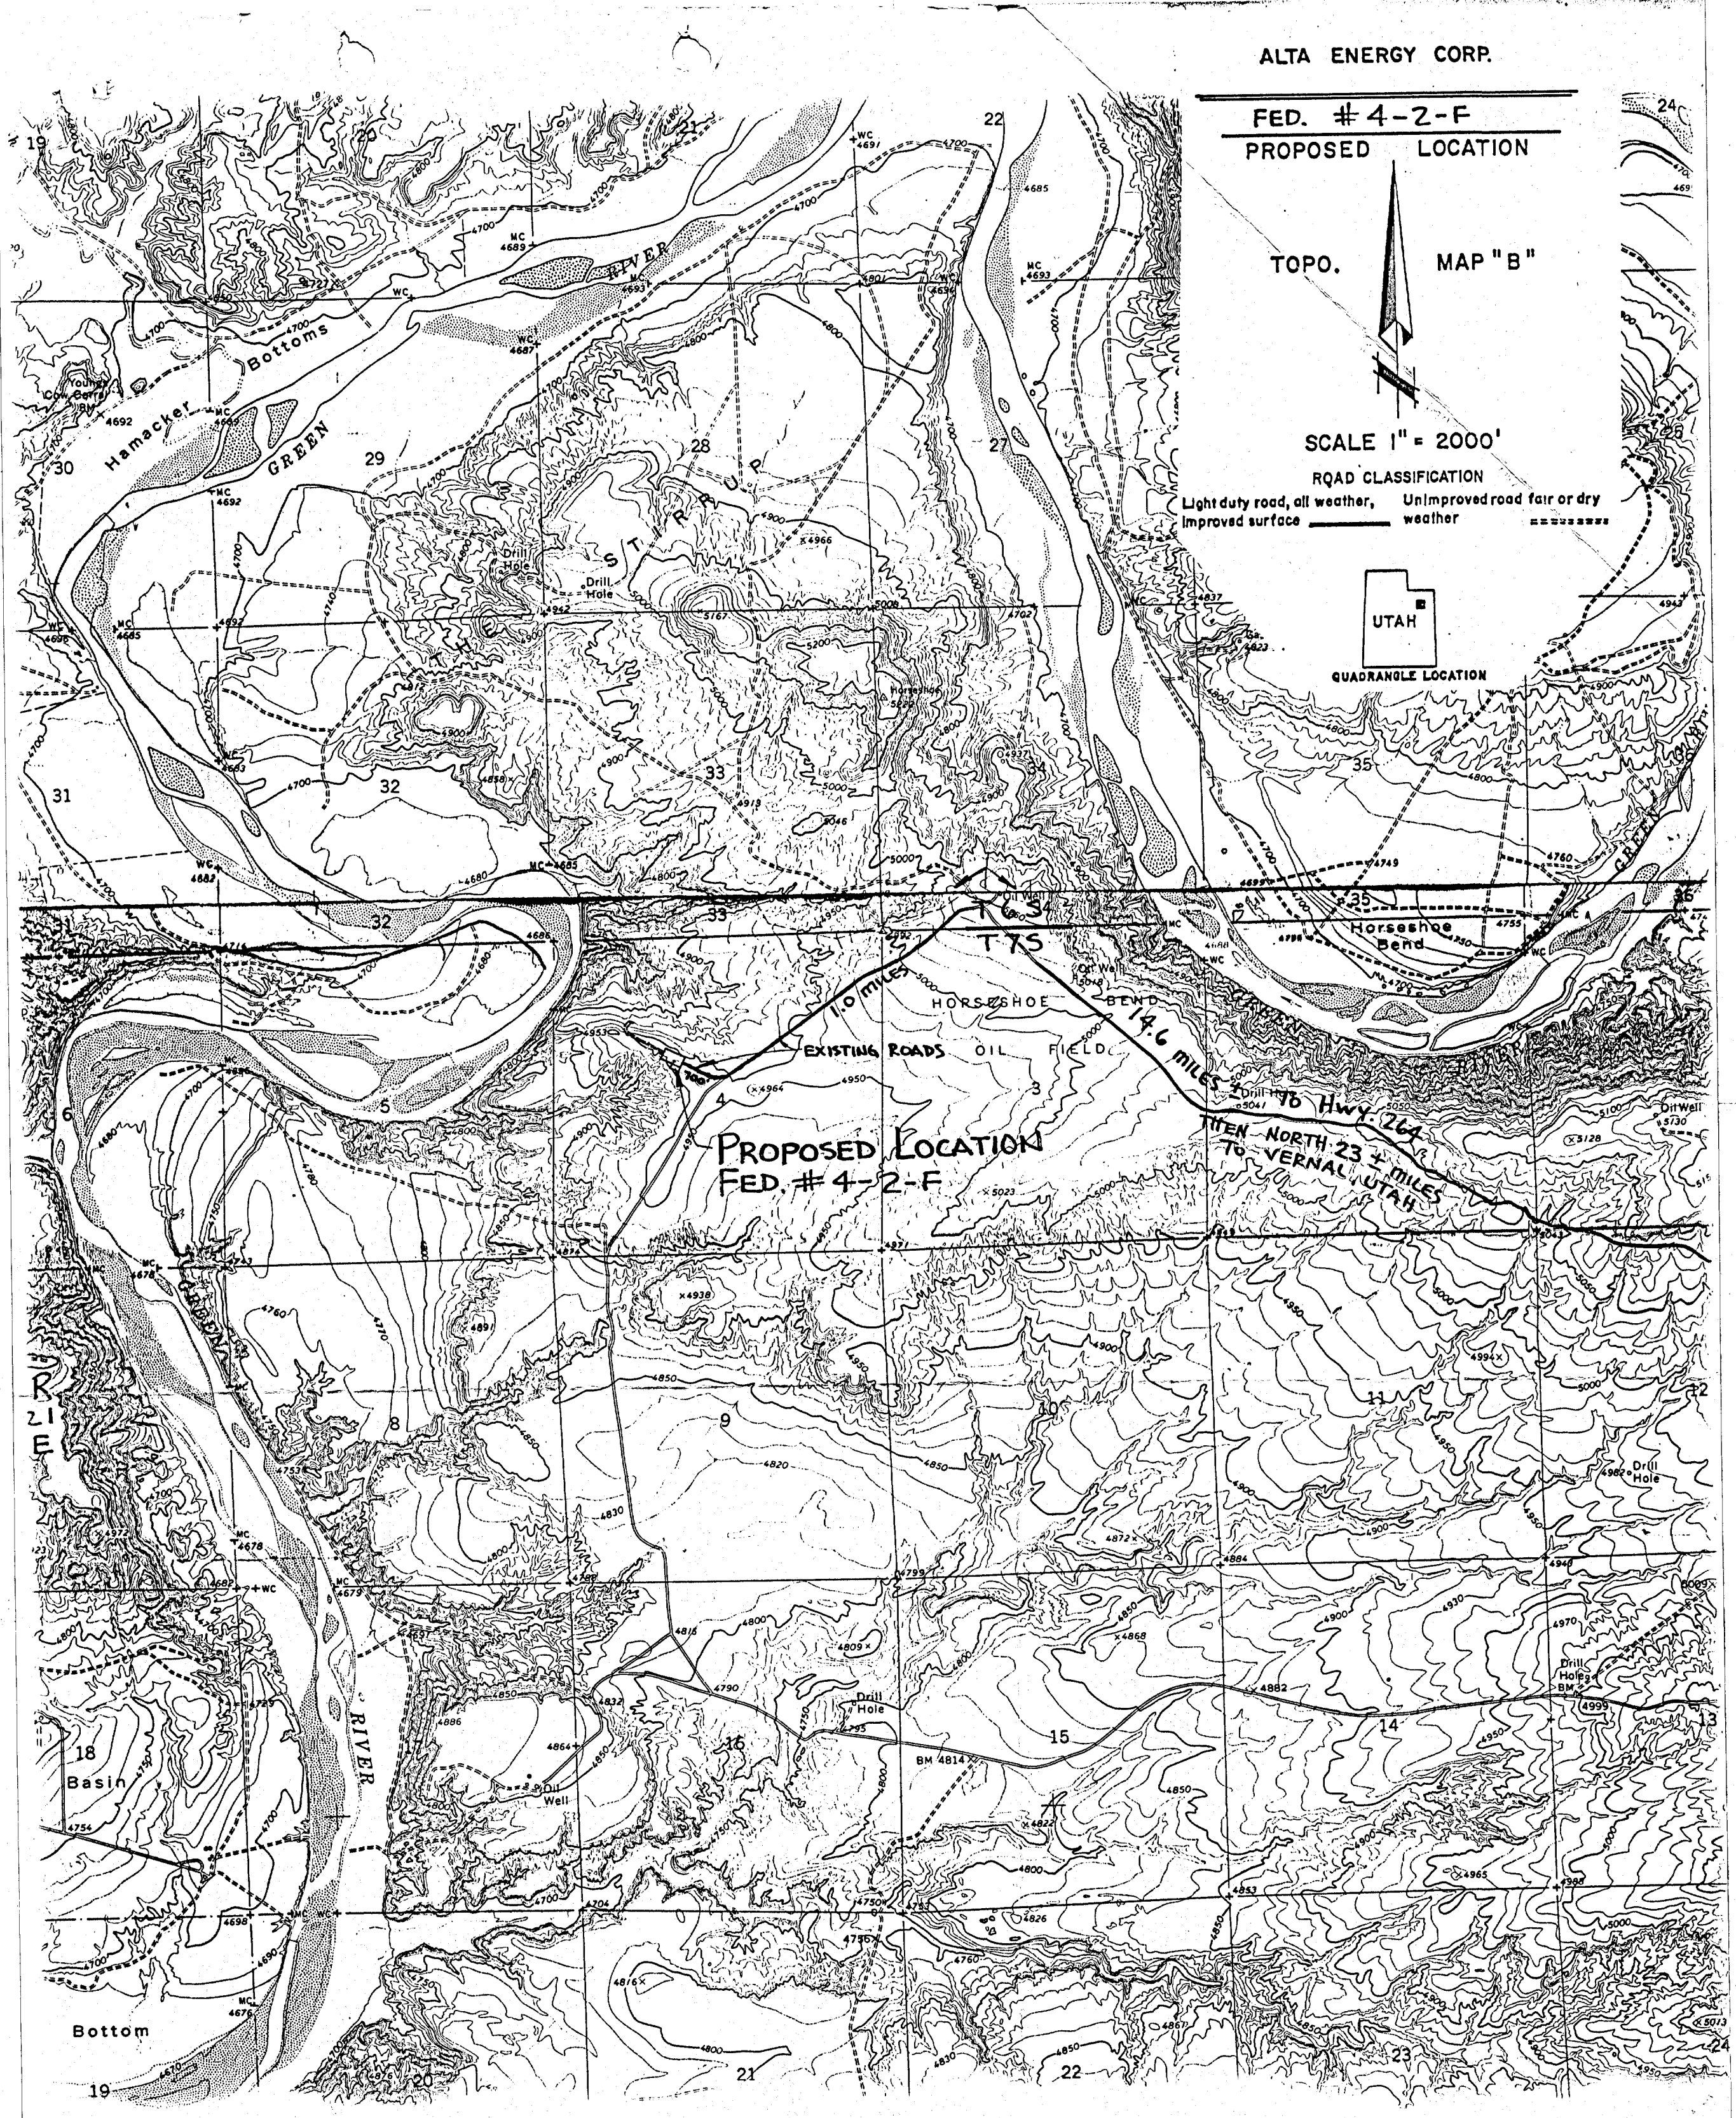

111204

OPERATOR Ultra Energy Corp DATE 11-7-86
 WELL NAME Federal 4-2-F
 SEC SE NW 4 T 7S R 21E COUNTY Uintah


43-047-31766
 API NUMBER

Prod.
 TYPE OF LEASE



CHECK OFF:



PLAT

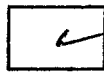


BOND

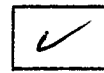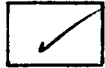NEAREST
WELL

LEASE



FIELD

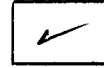POTASH OR
OIL SHALE

PROCESSING COMMENTS:

No other wells within 920' - (Wasatch Formation)
Need water permit

APPROVAL LETTER:

SPACING: ☐ 203 _____
 UNIT

☒ 302



CAUSE NO. & DATE



302.1

STIPULATIONS:

1- Water



STATE OF UTAH
NATURAL RESOURCES
Oil, Gas & Mining

Norman H. Bangerter, Governor
Cee C. Hansen, Executive Director
Dianne R. Nielson, Ph.D., Division Director

355 W. North Temple • 3 Triad Center • Suite 350 • Salt Lake City, UT 84180-1203 • 801-538-5340

November 10, 1986

Alta Energy Corporation
P. O. Box 767
Vernal, Utah 84078

Gentlemen:

Re: Federal 4-2-F - SE NW Sec. 4, T. 7S, R. 21E
2045' FNL, 1945' FWL - Uintah County, Utah

Approval to drill the referenced well is hereby granted in accordance with Rule 302, Oil and Gas Conservation General Rules, subject to the following stipulations:

1. Prior to commencement of drilling, receipt by the Division of evidence providing assurance of an adequate and approved supply of water as required by Chapter 3, Title 73, Utah Code Annotated.

In addition, the following actions are necessary to fully comply with this approval:


1. Spudding notification to the Division within 24 hours after drilling operations commence.
2. Submittal to the Division of completed Form OGC-8-X, Report of Water Encountered During Drilling.
3. Prompt notification to the Division should you determine that it is necessary to plug and abandon this well. Notify John R. Baza, Petroleum Engineer, (Office) (801) 538-5340, (Home) 298-7695, or R. J. Firth, Associate Director, (Home) 571-6068.
4. Compliance with the requirements and regulations of Rule 311.3, Associated Gas Flaring, Oil and Gas Conservation General Rules.

Page 2
Alta Energy Corporation
Federal 4-2-F
November 10, 1986

5. Prior to commencement of the proposed drilling operations, plans for toilet facilities and the disposal of sanitary waste at the drill site shall be submitted to the local health department having jurisdiction. Any such drilling operations and any subsequent well operations must be conducted in accordance with applicable State and local health department regulations. A list of all local health departments and copies of applicable regulations are available from the Division of Environmental Health, Bureau of General Sanitation, telephone (801) 533-6163.
6. This approval shall expire one (1) year after date of issuance unless substantial and continuous operation is underway or an application for an extension is made prior to the approval expiration date.

The API number assigned to this well is 43-047-31766.

Sincerely,

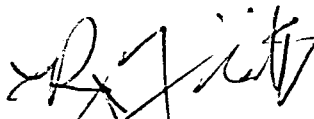

R. J. Firth
Associate Director, Oil & Gas

as
Enclosures
cc: Branch of Fluid Minerals
D. R. Nielson
8159T



STATE OF UTAH
NATURAL RESOURCES
Oil, Gas & Mining

Norman H. Bangerter, Governor
Dee C. Hansen, Executive Director
Dianne R. Nielson, Ph.D., Division Director

355 W. North Temple • 3 Triad Center • Suite 350 • Salt Lake City, UT 84180-1203 • 801-538-5340

February 8, 1988

021104

Alta Energy Corporation
P. O. Box 767
Vernal, Utah 84078


Gentlemen:

RE: Well No. Federal 4-2-F, Sec. 4, T. 7S, R. 21E,
Uintah County, Utah, API NO. 43-047-31766

Due to excessive time delay in commencing drilling operations, approval to drill the subject well is hereby rescinded, effective immediately. A new Application for Permit to Drill must be filed with this office for approval, prior to future drilling of the subject location.

If any previously unreported operations have been performed on this well location, it is imperative that you notify the Division of Oil, Gas and Mining immediately.

Sincerely,

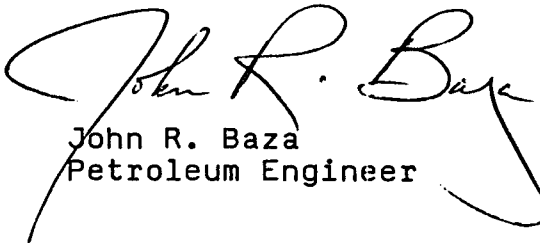
John R. Baza
Petroleum Engineer

sb

cc: BLM-Vernal
D. R. Nielson
R. J. Firth
Well file
0327T-21